
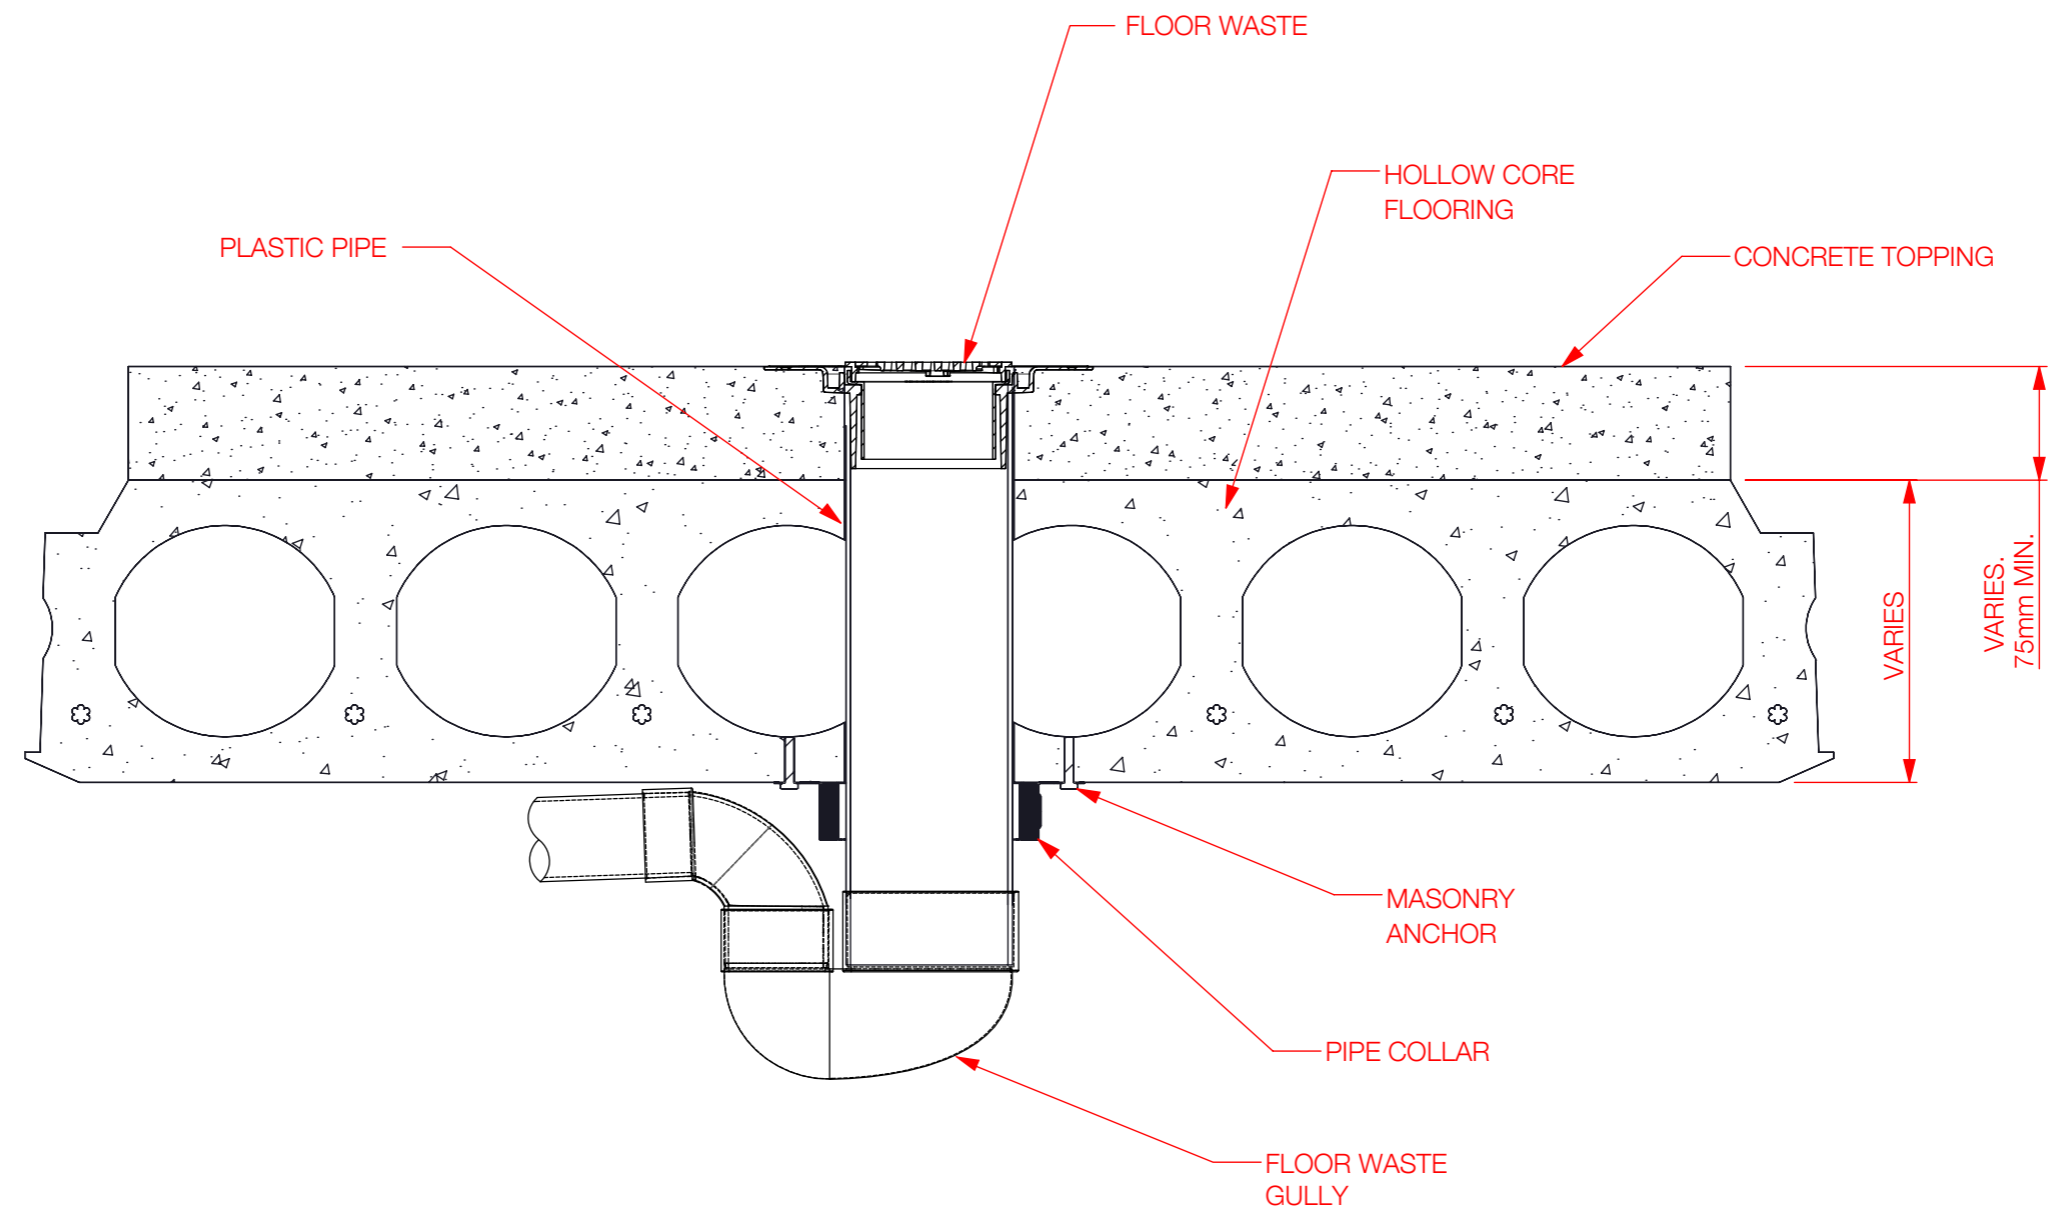


DESCRIPTION	
CODE	FINISH

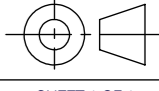

DISCLAIMER : THE DESIGN SUGGESTION IS PROVIDED FOR EVALUATION PURPOSES ONLY.
 IT IS NOT TO BE CONSIDERED A FULL DESIGN AS WE ARE NOT THE CONSULTING ENGINEERS, WE ARE MANUFACTURERS, WE ARE NOT PRIVY TO ALL THE INFORMATION PERTAINING TO THIS MATTER AND WE HAVE NO CONTROL OVER THE PROJECT INSTALLATION OF THE PRODUCT, THE DESIGN SUGGESTION IS PROVIDED WITHOUT OBLIGATION.
 DESIGN IS TO BE CONFIRMED AND APPROVED BY THE ARCHITECT, HYDRAULICS ENGINEER, OR PROJECT MANAGER. ACCURATE MEASUREMENTS SHOULD BE CONFIRMED BY THE PERSON APPROVING THE DESIGN. ALLPROOF ACCEPTS NO LIABILITY FOR THE IMPROPER USE OF THE DESIGN SUGGESTION.

TOOL NUMBER	0.0
PART WEIGHT(GRAMS)	0.0
FILE	S\CAD FILES\ 2018\ DIVERSE\ AJ\ STAHLTON HOLLOWCORE INSTALL AS

REVISION	CHANGE	DATE	DESCRIPTION	SL	XXX
DO NOT SCALE DRAWING			TITLE		
REQUESTED	AJ	DATE	2.8.2018	FIRE COLLAR FWG INSTALLATION: HOLLOW CORE FLOORING	
DRAWN	C.P.	DATE	06.8.2018		
APPROVED		DATE			
MATERIAL			APPLICABLE STANDARD(S): AS 1530.4		
ALLFC COLLARS			DRAWING REF NUMBER		
UNITS = MM			SCALE (UOS)	NTS	SHEET 1 OF 1