


DESCRIPTION	
CODE	FINISH
CYCLONE FWG INSTALL	TIMBER

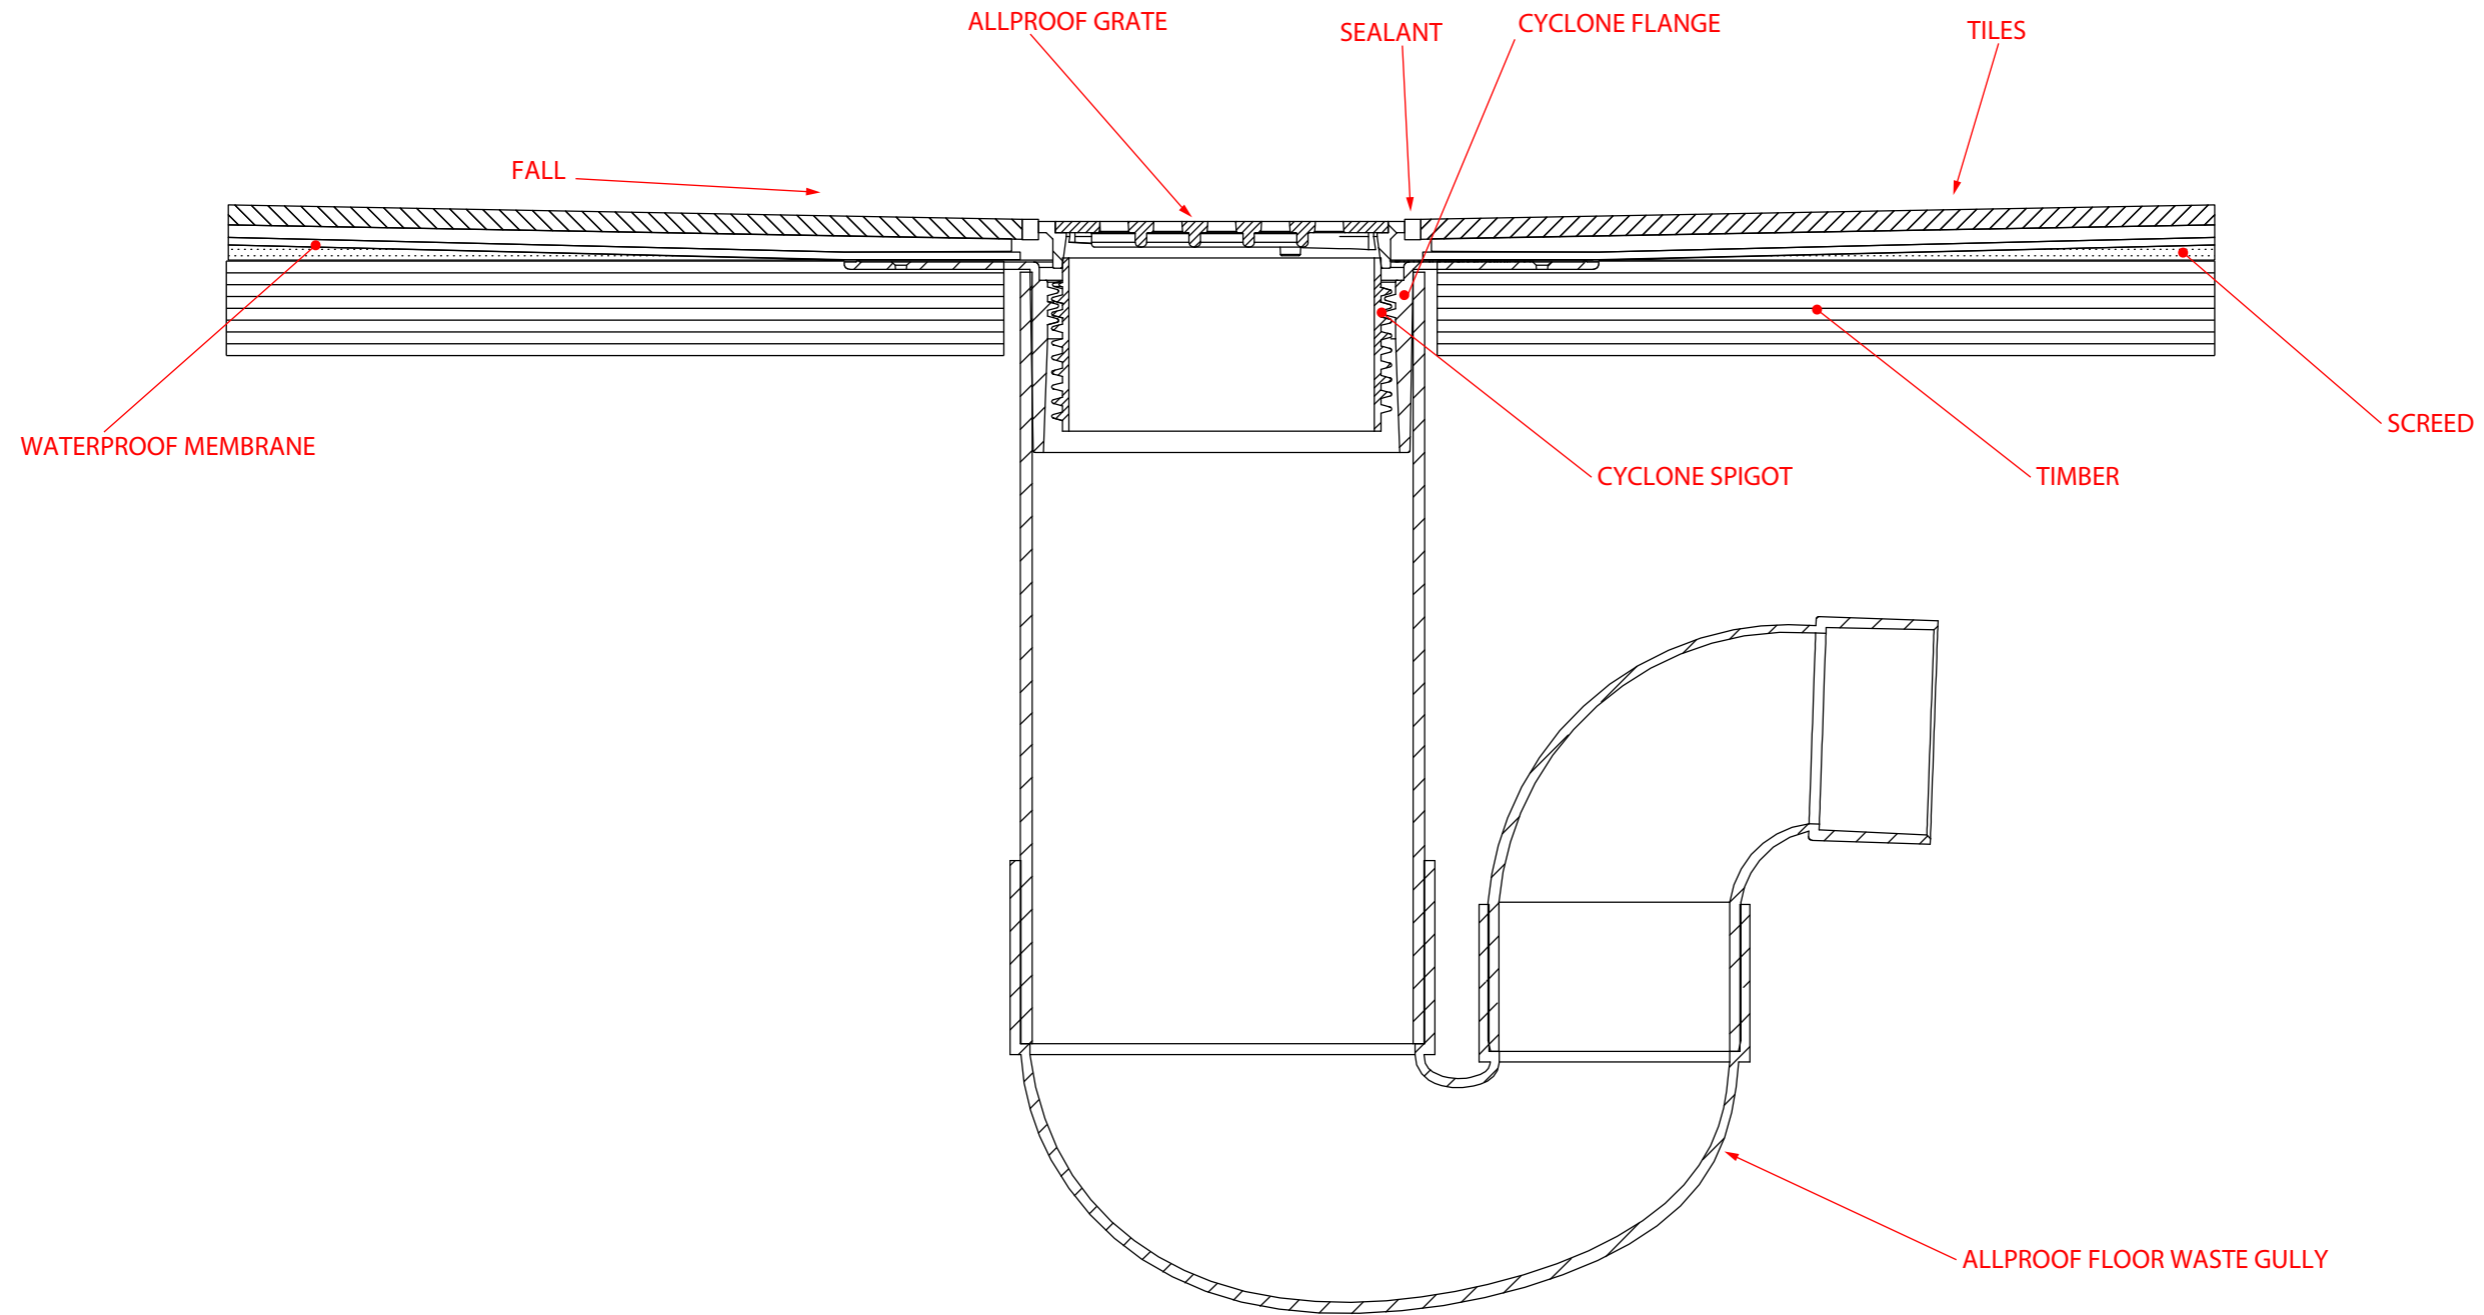

DISCLAIMER: THE DESIGN SUGGESTION IS PROVIDED FOR EVALUATION PURPOSES ONLY. IT IS NOT TO BE CONSIDERED A FULL DESIGN AS WE ARE NOT THE CONSULTING ENGINEERS. WE ARE MANUFACTURERS. WE ARE NOT PRIVY TO ALL THE INFORMATION PERTAINING TO THIS MATTER AND WE HAVE NO CONTROL OVER THE PROJECT INSTALLATION OF THE PRODUCT. THE DESIGN SUGGESTION IS PROVIDED WITHOUT OBLIGATION. DESIGN IS TO BE CONFIRMED AND APPROVED BY THE ARCHITECT, HYDRAULICS ENGINEER, OR PROJECT MANAGER. ACCURATE MEASUREMENTS SHOULD BE CONFIRMED BY THE PERSON APPROVING THE DESIGN. ALL RIGHTS RESERVED. ALL PROCEEDINGS SHALL BE CONFIRMED BY THE PERSON APPROVING THE DESIGN. ALL RIGHTS RESERVED. ALL PROCEEDINGS SHALL BE CONFIRMED BY THE PERSON APPROVING THE DESIGN.

TOOL NUMBER	0.0
PART WEIGHT(GRAMS)	0.0
FILE	S/C AD FILES/2013/DIVERSE/TILE FLOOR INSTALL

REVISION	CHANGE	DESCRIPTION	DRAWN	DATE
XXX	XXX	XXX	SL	XXX
DO NOT SCALE DRAWING		TITLE		
REQUIRED	DATE	TILE FLOOR INSTALL : TIMBER		
XXX	XXX			
DRAWN	DATE			
S.L.	XXX			
APPROVED	DATE	APPLICABLE STANDARD(S):		
MATERIAL		DRAWING REF NUMBER		
XXX		XXX		
A3	UNITS = MM	SCALE (UOS)	1:2	SHEET 1 OF 2